




PANA INDUSTRIAL PARK SITE

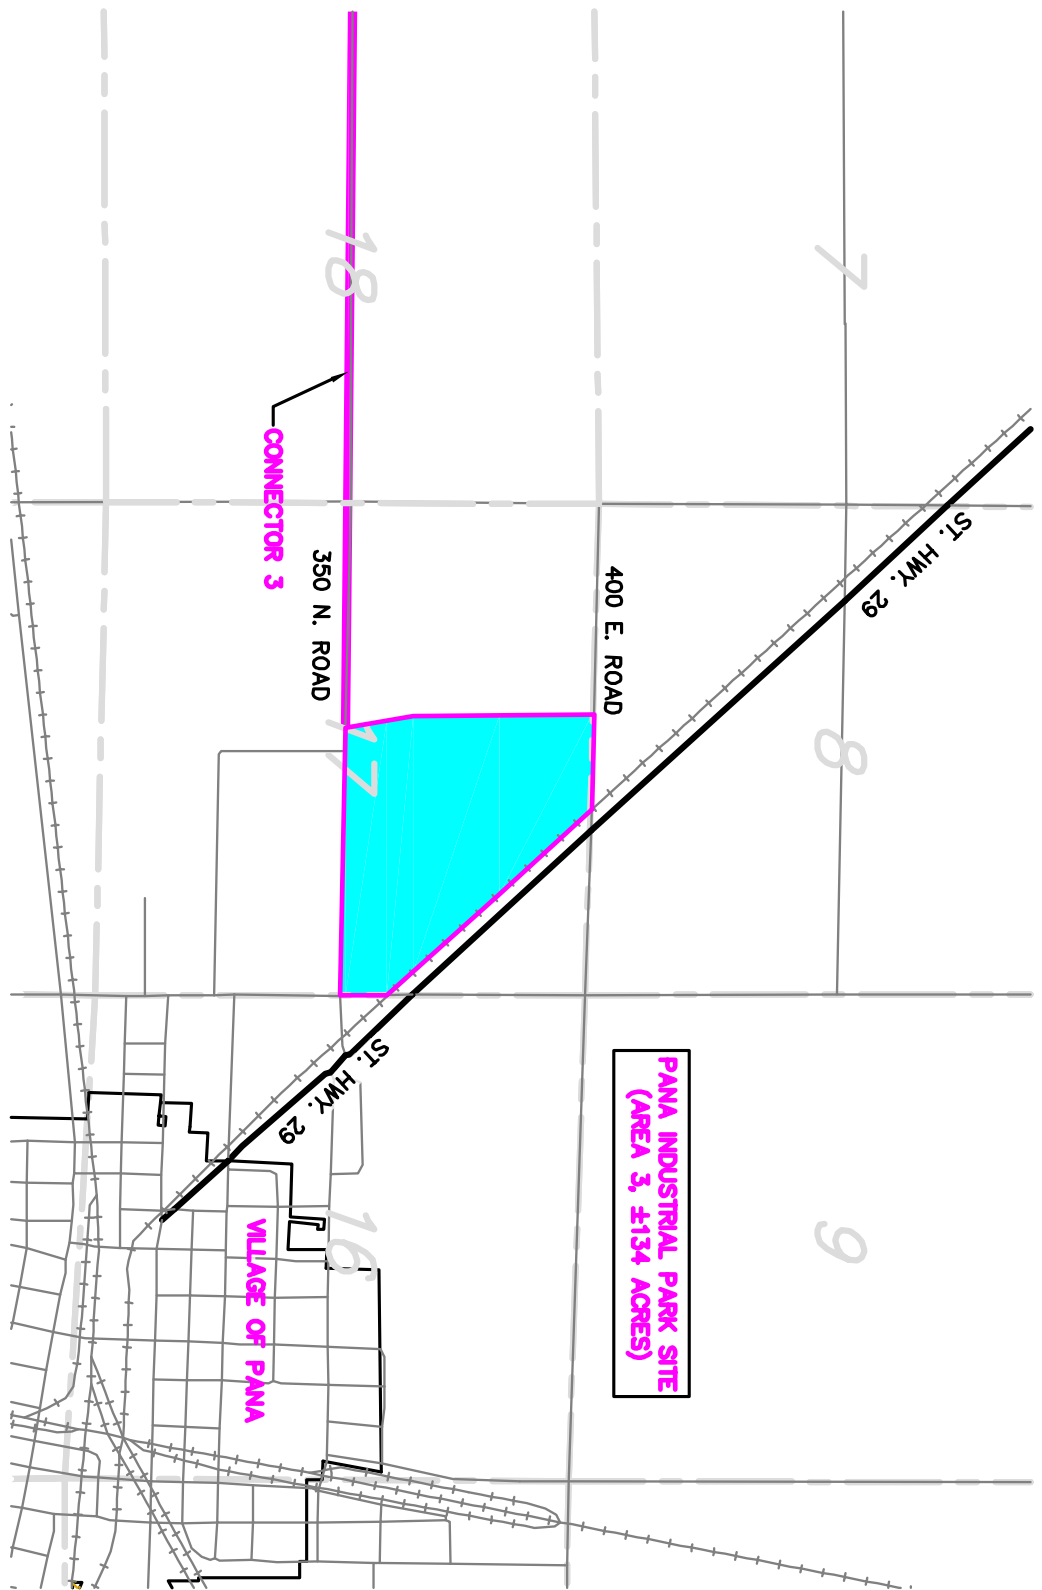

**PANA INDUSTRIAL PARK SITE
 (AREA 3, 4.134 ACRES)**

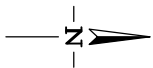

PROJECT NO. 03-246 ROAD BOOK 1 = 1000 COMPUTER FILE NO. 0326A\DRAWINGS\0326A\MAP6A.DWG SHEET NO. 3 OF 3 SHEETS	DETAIL SHEET PANA INDUSTRIAL PARK SITE ENTERPRISE ZONE	 GREENE & BRADFORD, INC. OF SPRINGFIELD CONSULTING ENGINEERS 3501 CONSTITUTION DRIVE SPRINGFIELD, ILLINOIS 62707 PROFESSIONAL DESIGN FIRM NO. 184-001179 PROFESSIONAL & STRUCTURAL ENGINEERING CORPORATION (217) 793-8844, 793-6227 (F), E-MAIL - cad@greeneandbradford.com	DATE 02-09-04 DESIGNED - DRAIN McGAVA CHECKED - APPROVED -	<table border="1"> <thead> <tr> <th>DATE</th> <th>BY</th> <th>REVISION</th> </tr> </thead> <tbody> <tr> <td>05-10-04</td> <td>DD</td> <td>REVISED AREA 1-B</td> </tr> <tr> <td> </td> <td> </td> <td> </td> </tr> </tbody> </table>	DATE	BY	REVISION	05-10-04	DD	REVISED AREA 1-B												
			DATE	BY	REVISION																	
05-10-04	DD	REVISED AREA 1-B																				
REVISIONS			REVISIONS																			